

Canterbury Patio Pack Pattern

Pack Quantities :-

B - 9 No. 600x600mm

H - 8 No. 600x300mm



G - 8 No. 300x300mm

Repeatable pattern on right

Dimensions - 3.05m x 1.53m
(includes a nominal 10mm joint width)

Total Area - 4.68 sq m
(Excludes 2xG and 4xH
from full pack quantities)

All dimensions are approximate.

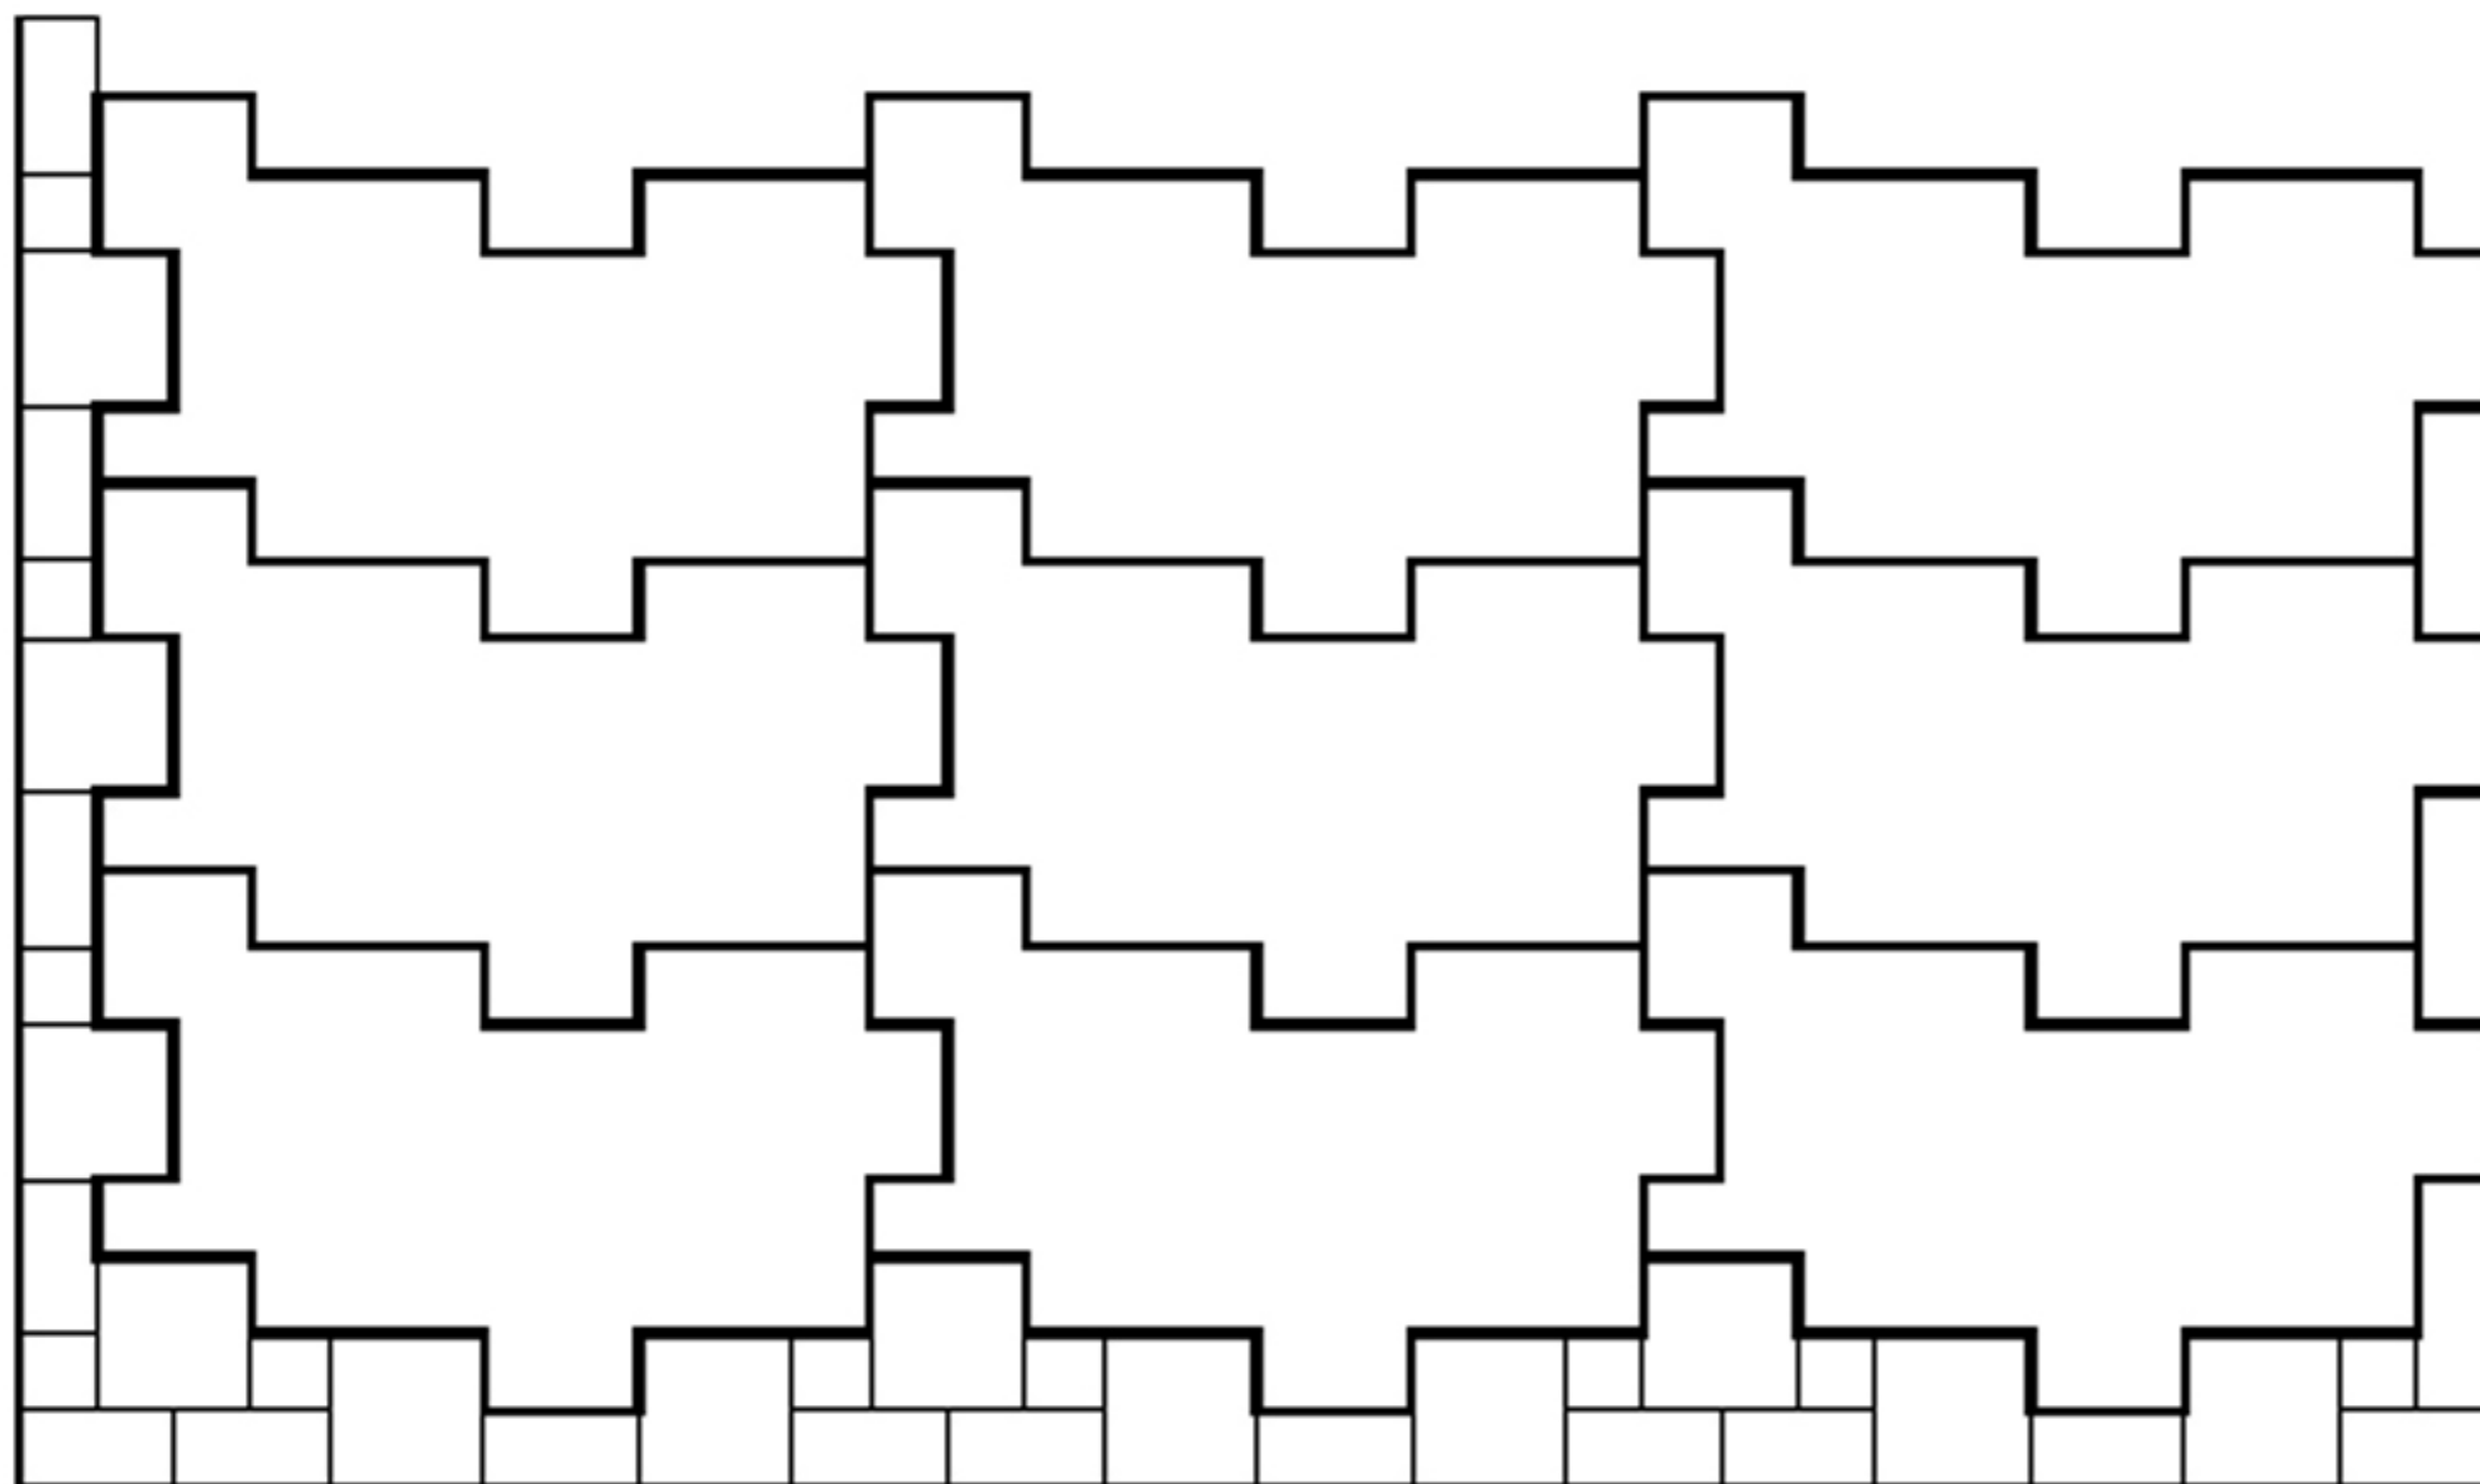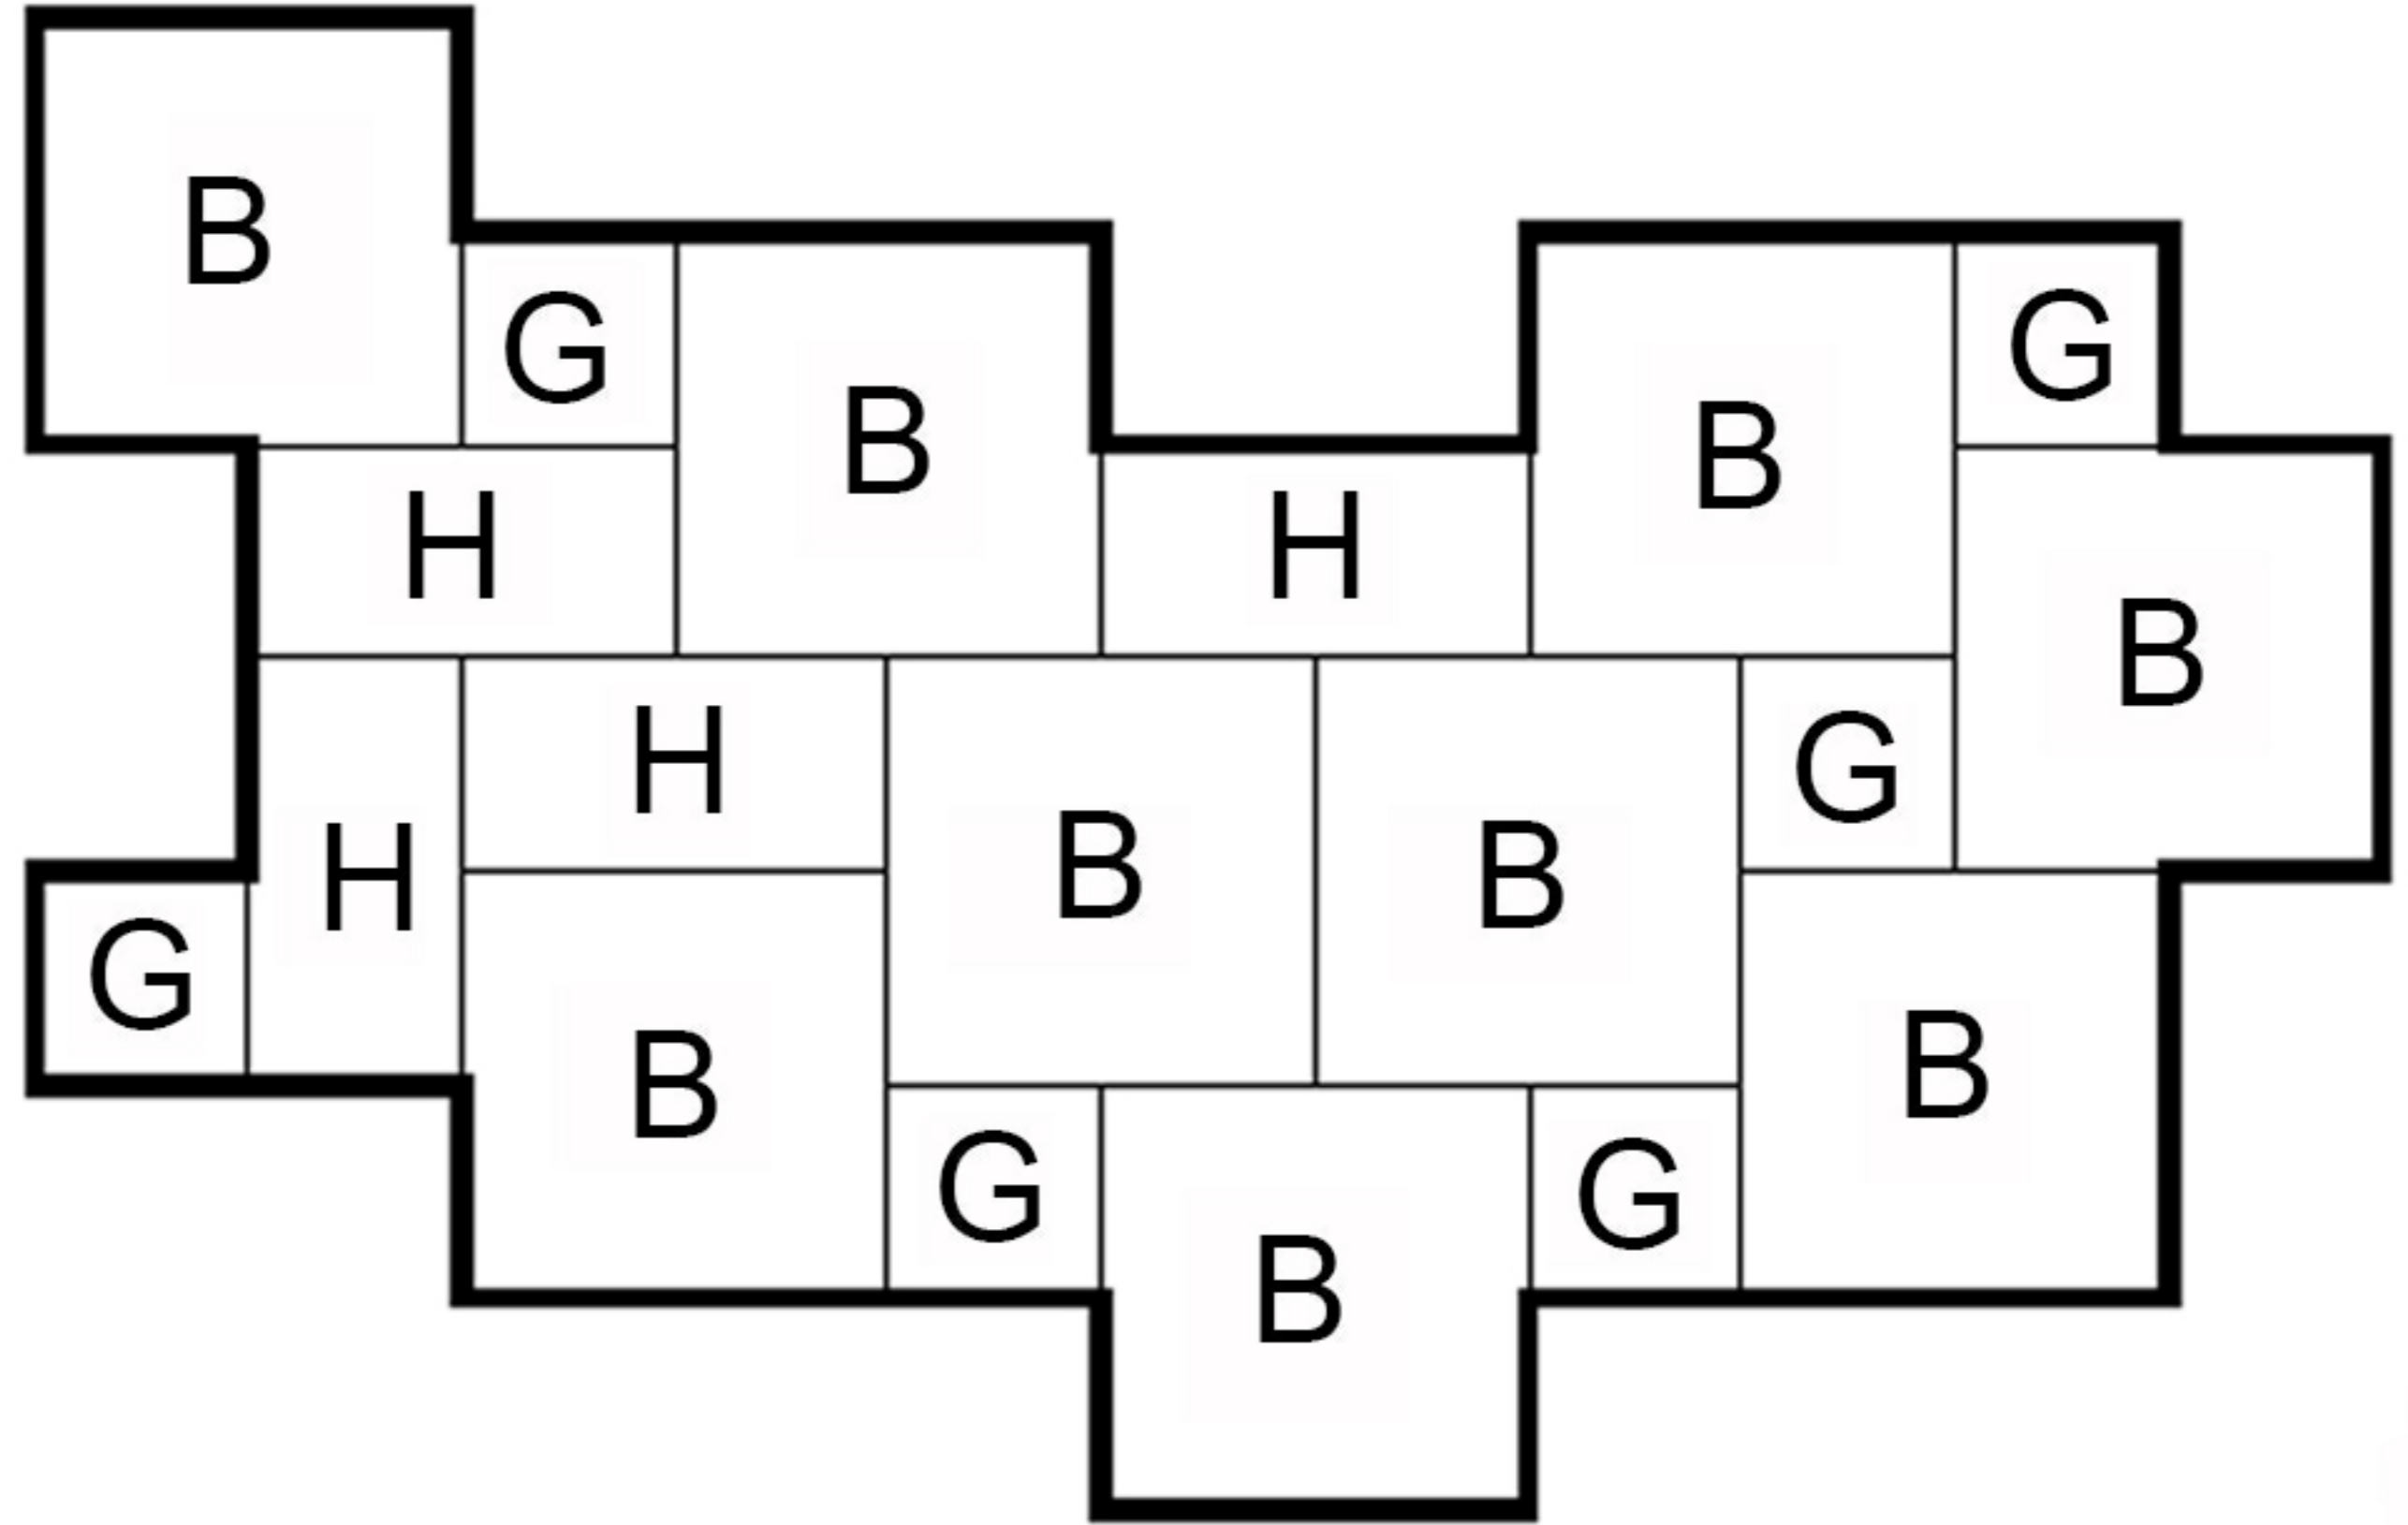

Pattern to the left shows how the above pattern repeats, it also shows how to square off the pattern using standard sizes.

All flag dimensions stated are nominal and joint widths are accounted for in any patio plan dimensions. Overall area coverage figures also include a nominal 10mm joint width. Depending on patterns and layouts joint widths may need to vary slightly to continue pattern lines through the patio. Brett Landscaping cannot be held responsible for any excess or shortfall of units resulting from these statistics.

Canterbury Patio Pack Patterns

Pack Quantities :-

B - 9 No. 600x600mm

H - 8 No. 600x300mm


G - 8 No. 300x300mm

Pack Area = 5.63 sq.m.

All dimensions are approximate.


Dimensions - 2.14m x 2.41m

(includes a nominal 10mm joint width)

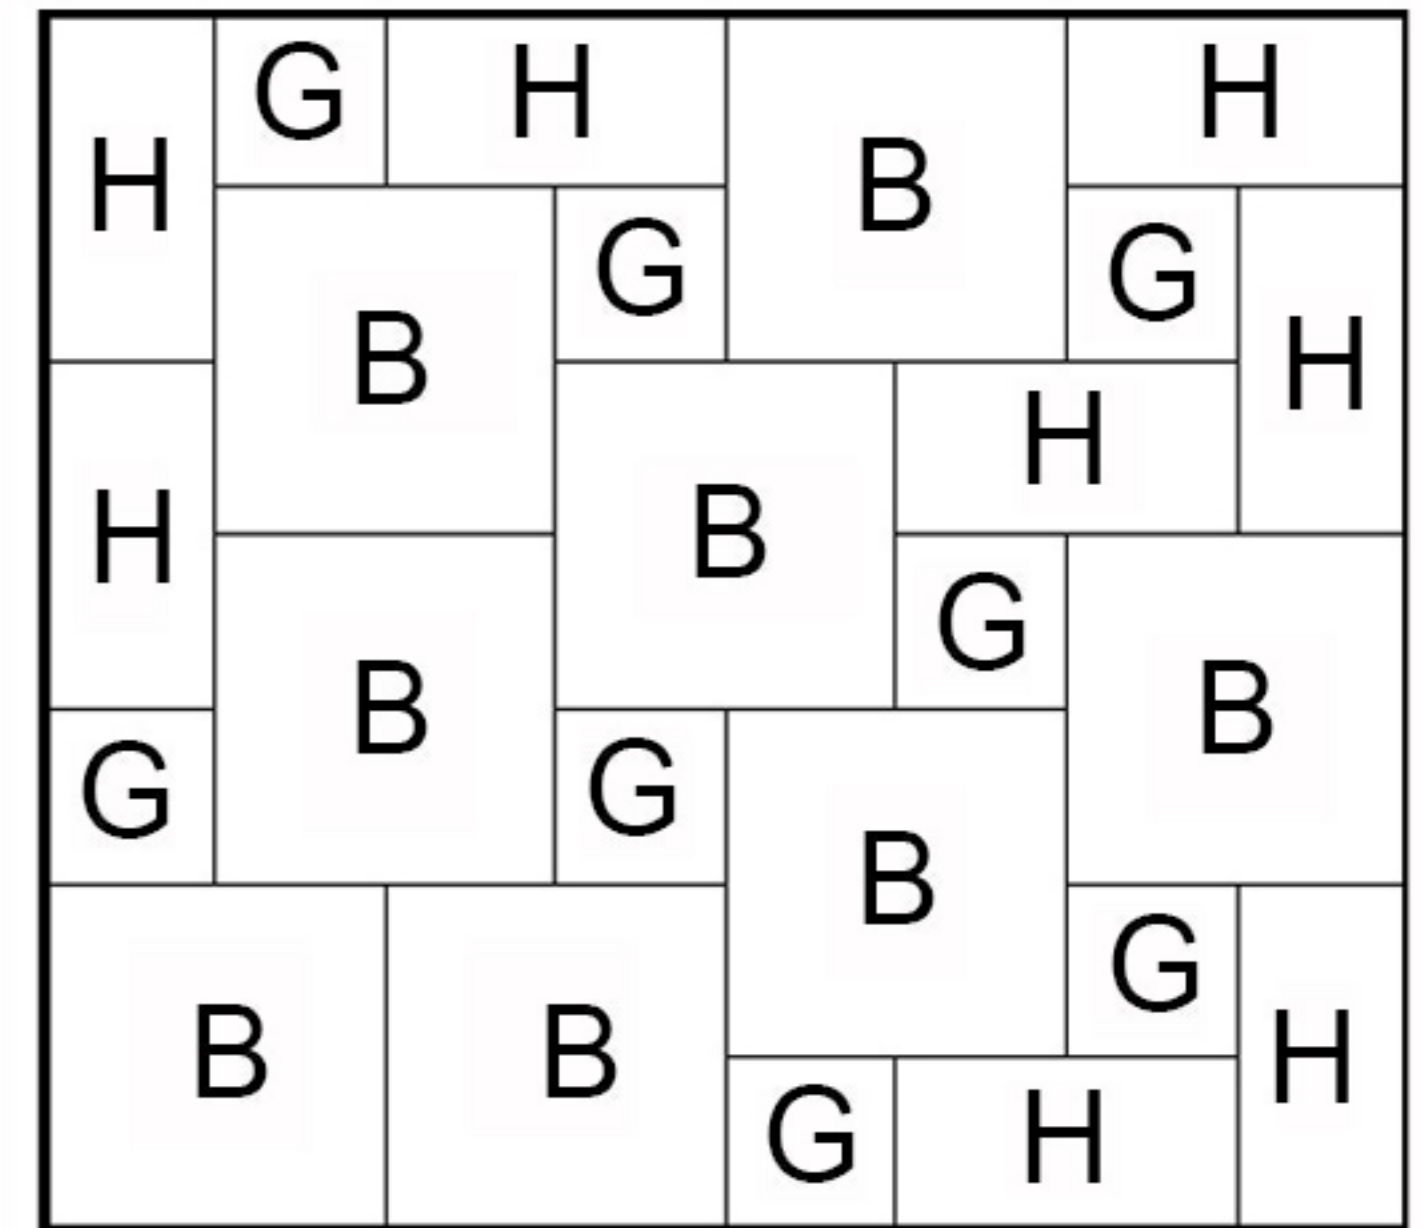


Layout excludes 1 No. 600x600 unit

Dimensions - 1.22m x 4.58m (includes a nominal 10mm joint width)

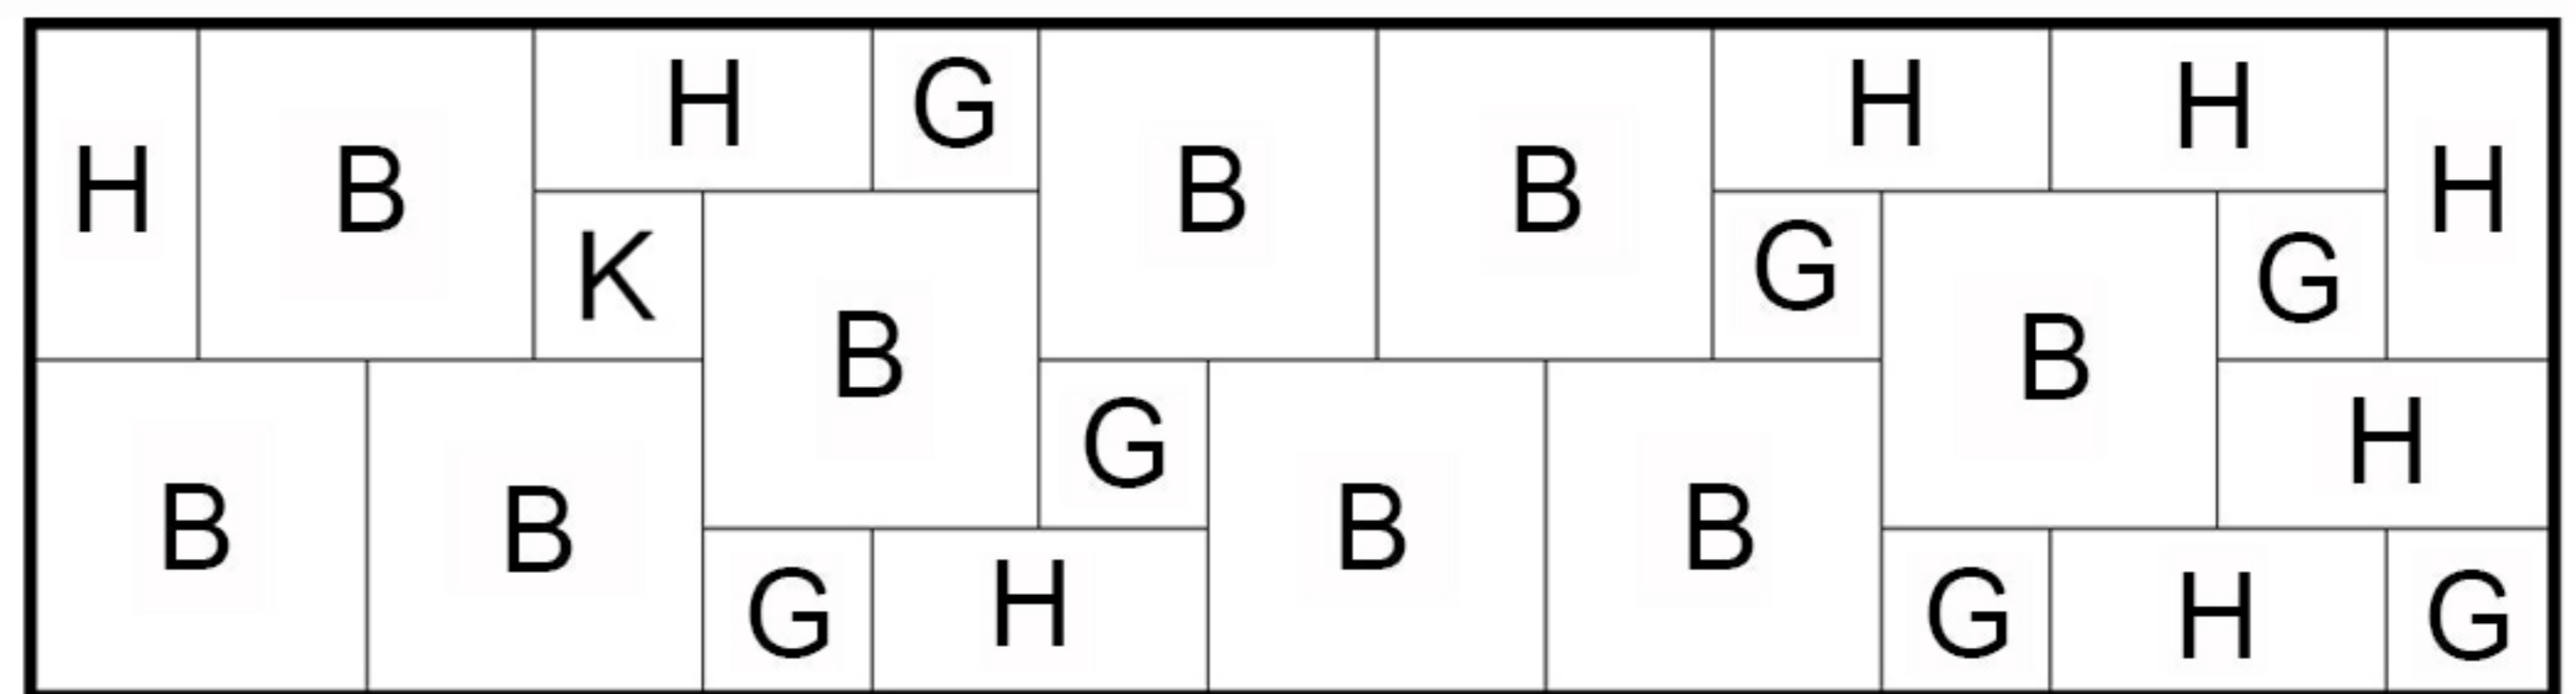


Dimensions - 1.82m x 3.05m

(includes a nominal 10mm joint width)

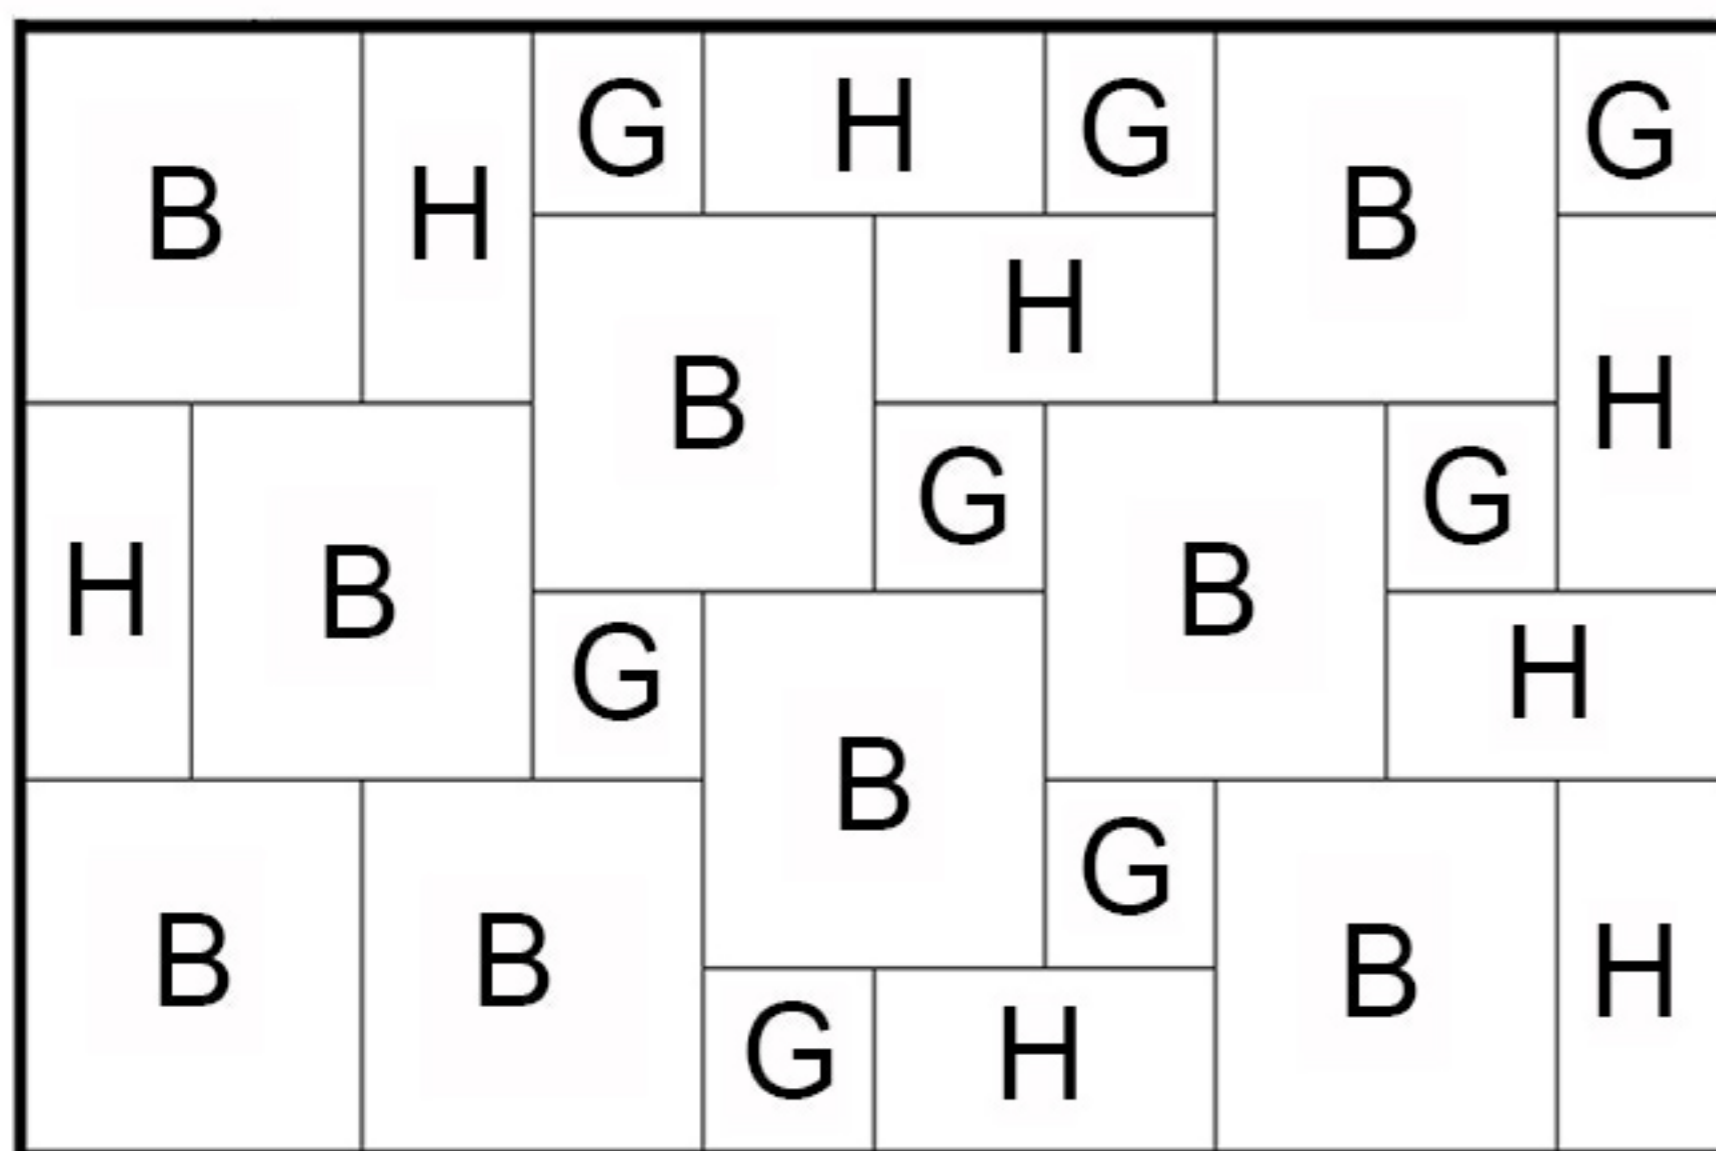

Dimensions - 1.53m x 3.66m

(includes a nominal 10mm joint width)

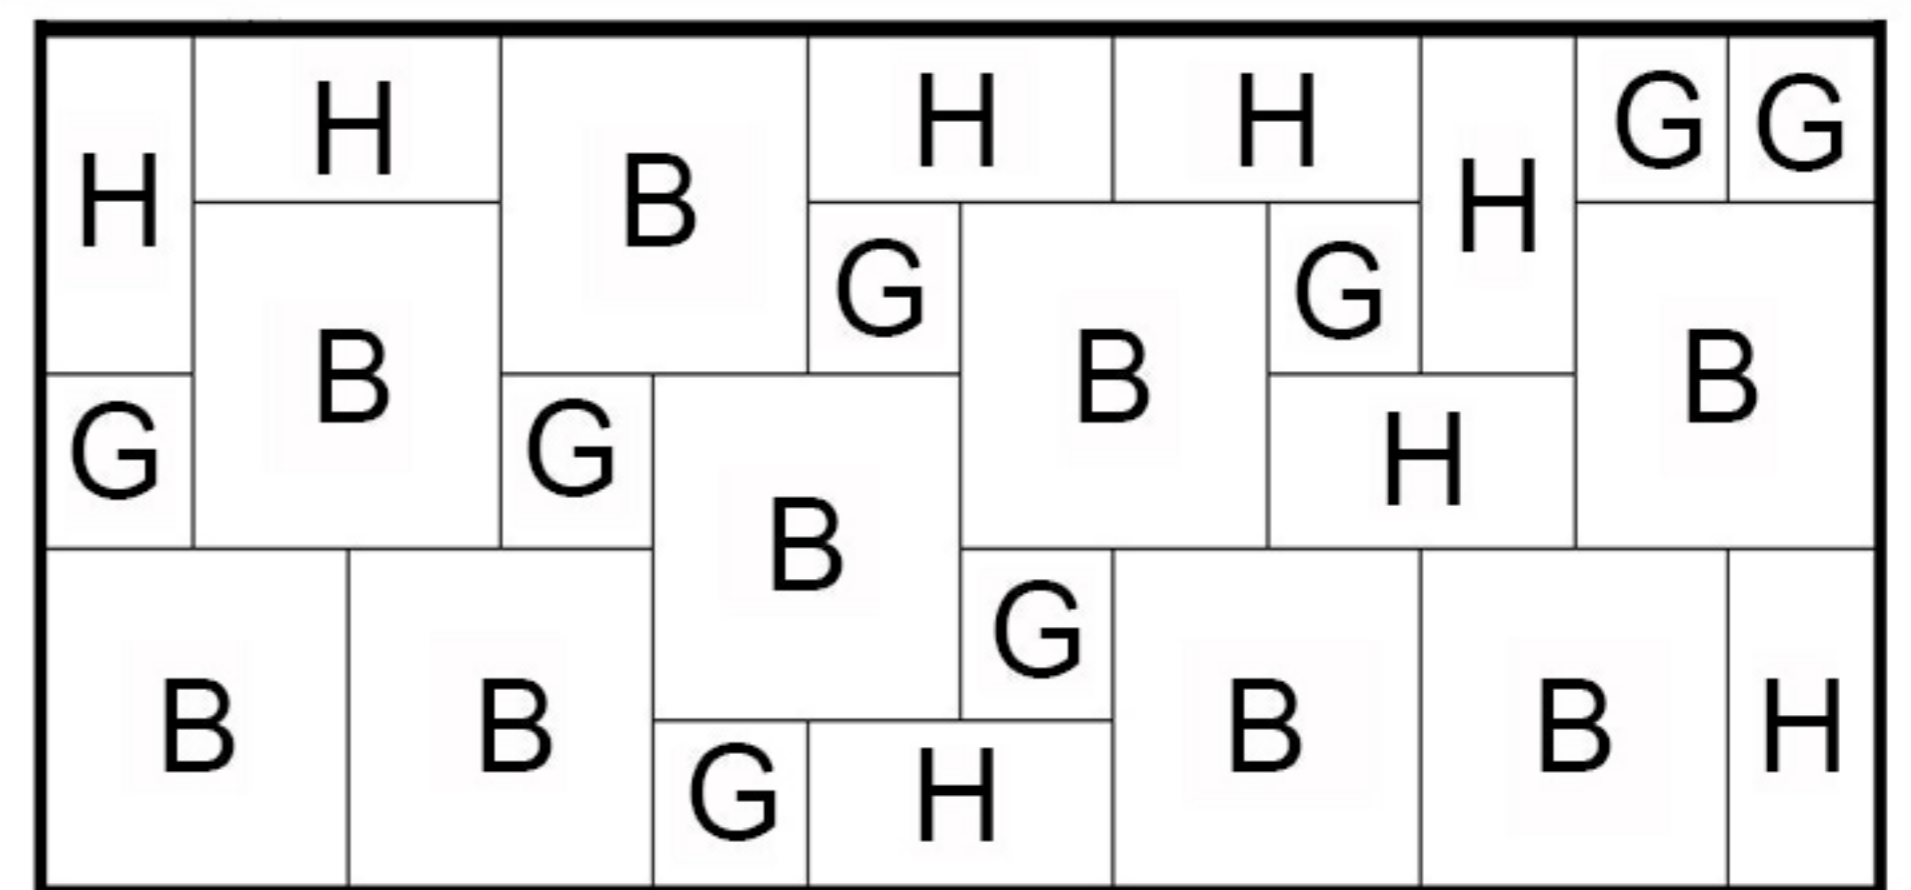

All flag dimensions stated are nominal and joint widths are accounted for in any patio plan dimensions. Overall area coverage figures also include a nominal 10mm joint width. Depending on patterns and layouts joint widths may need to vary slightly to continue pattern lines through the patio. Brett Landscaping cannot be held responsible for any excess or shortfall of units resulting from these statistics.